


**Proposed Orchard Gate configuration.**

This plan shows the proposed lay out for the new gate installation to Stone's Orchard. The vehicle access gate has been moved to the right, in order to line up with the tracks across the green. This leaves a small gap on the right to be replanted with appropriate species of hedgerow according to the specification. The gap that will now exist on the left is proposed to be split in half by one bollard to prevent vehicle access, but to allow pedestrian access freely to the orchard.

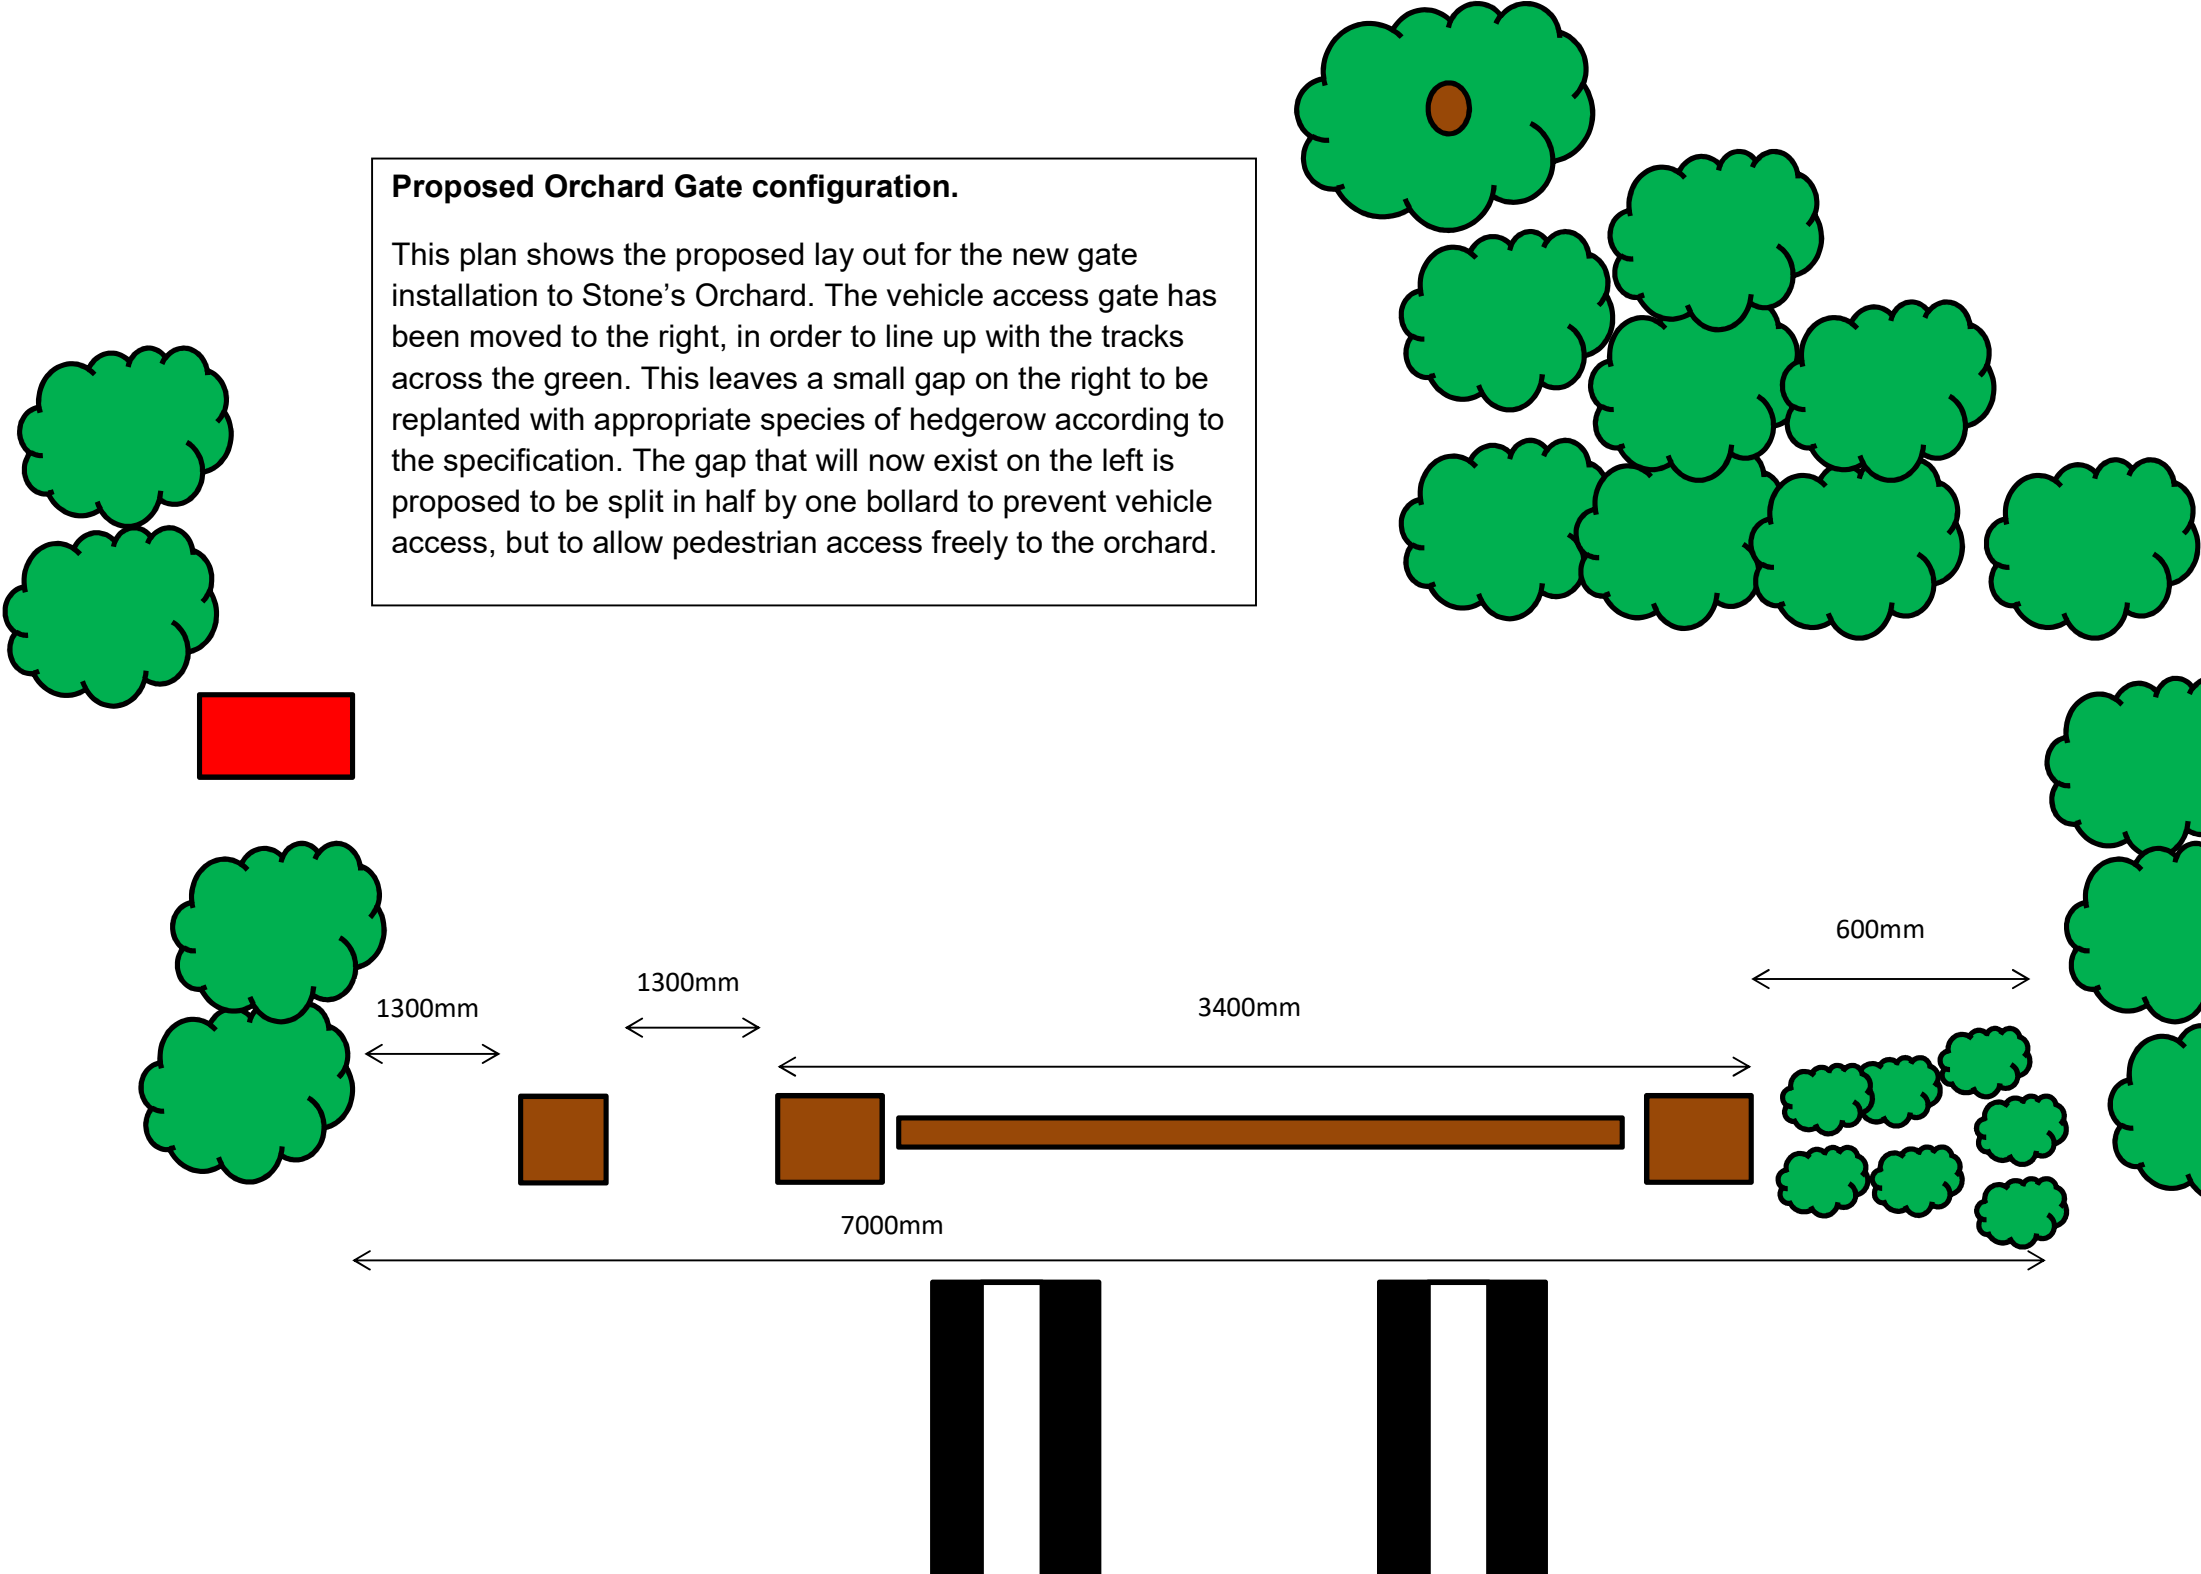

**Current Orchard Gate configuration.**

This plan shows the gate to the Orchard in its current configuration, including the kissing pedestrian gate located on the right hand side. The Black and white icons mark where the track across the green is currently located in relation to the current gates.

